


**Location Plan ( 1:1250 @A1)**

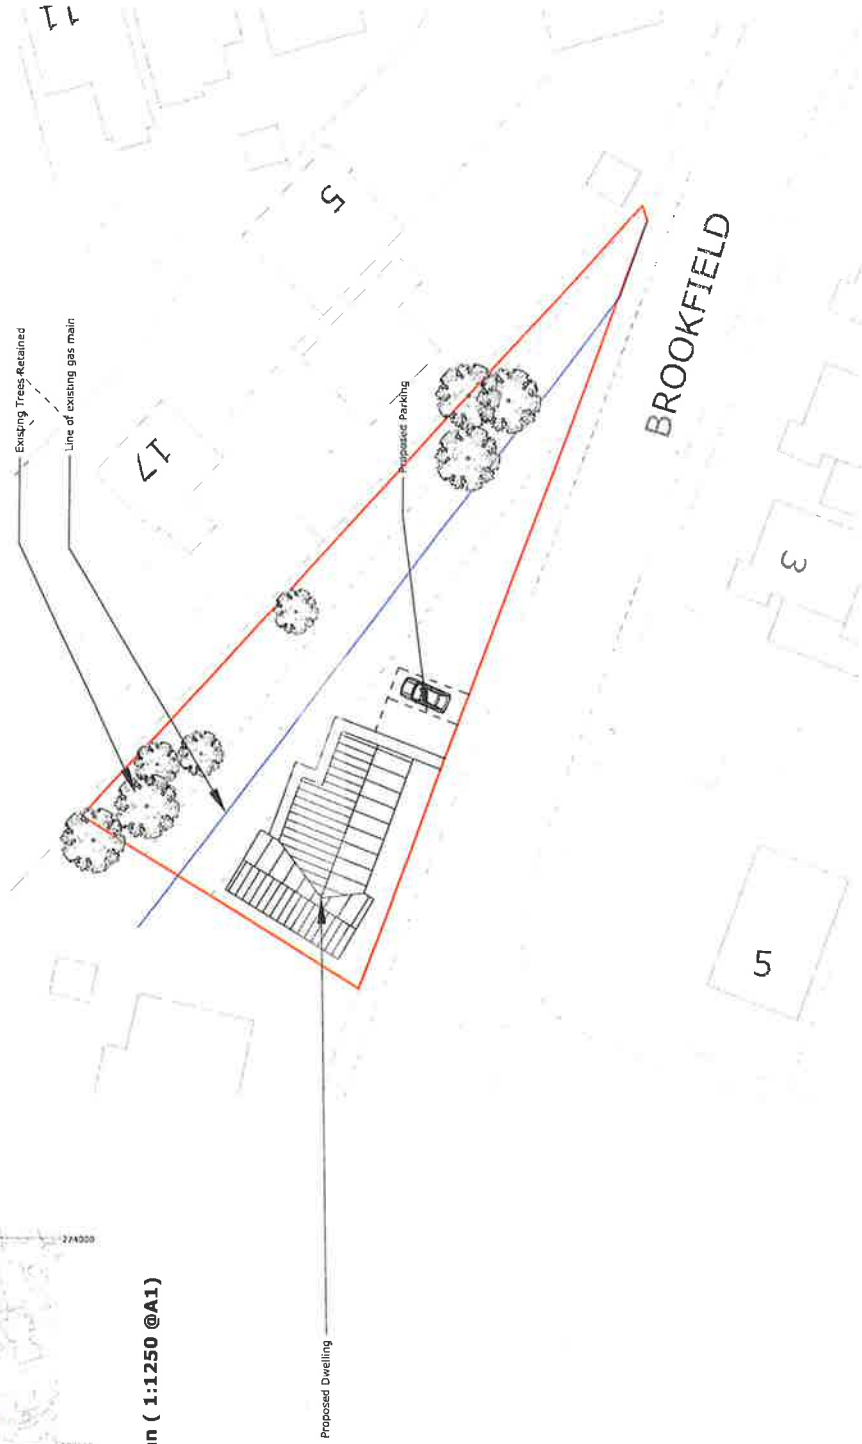

**Block Plan ( 1:200 @A1)**

Notes:

STATUS: Planning Application

View Logos  
 Contact Us  
 Tel: 01432 866666  
 www.cadtechdesign.co.uk

PROJECT:	Proposed Dwelling
DESIGNER:	Adrian Williams

SITE:	Brookfield, Neath
TITLE:	Block & Location Plans
SCALE:	A1
DATE:	JUNE 21
DRAWN:	AC
CREATED:	AC
PROJECT NO:	
DRAWING NO:	FP/02
REVISION:	