


**SITE SECTIONS
 AS PROPOSED
 SCALE 1:100**

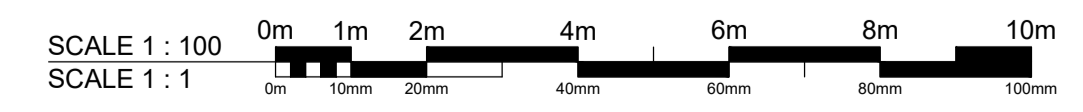

PL2	03.03.23	Plot 3 moved south by 2m.	RCW
PL1	02.02.23	PLANNING APPLICATION ISSUE	RCW
rev:	date:	description:	by:
VERTICALEEDGE DESIGN			
CLIENT Regal Developers Ltd			
ADDRESS Land to the rear of The Stables, Kirklington Road, Hockerton Southwell NG25 0PJ			
DRAWING Proposed Site Sections			
STATUS PLANNING APPLICATION ISSUE			
DATE January 2023		SCALE as shown at A1	
JOB No VED727	DRAWING No 06	REVISION PL2	
VERTICAL EDGE DESIGN m: 07853 270155 e: info@verticaledgedesign.co.uk www.verticaledgedesign.co.uk			