







EXISTING GROUND FLOOR 1:50.

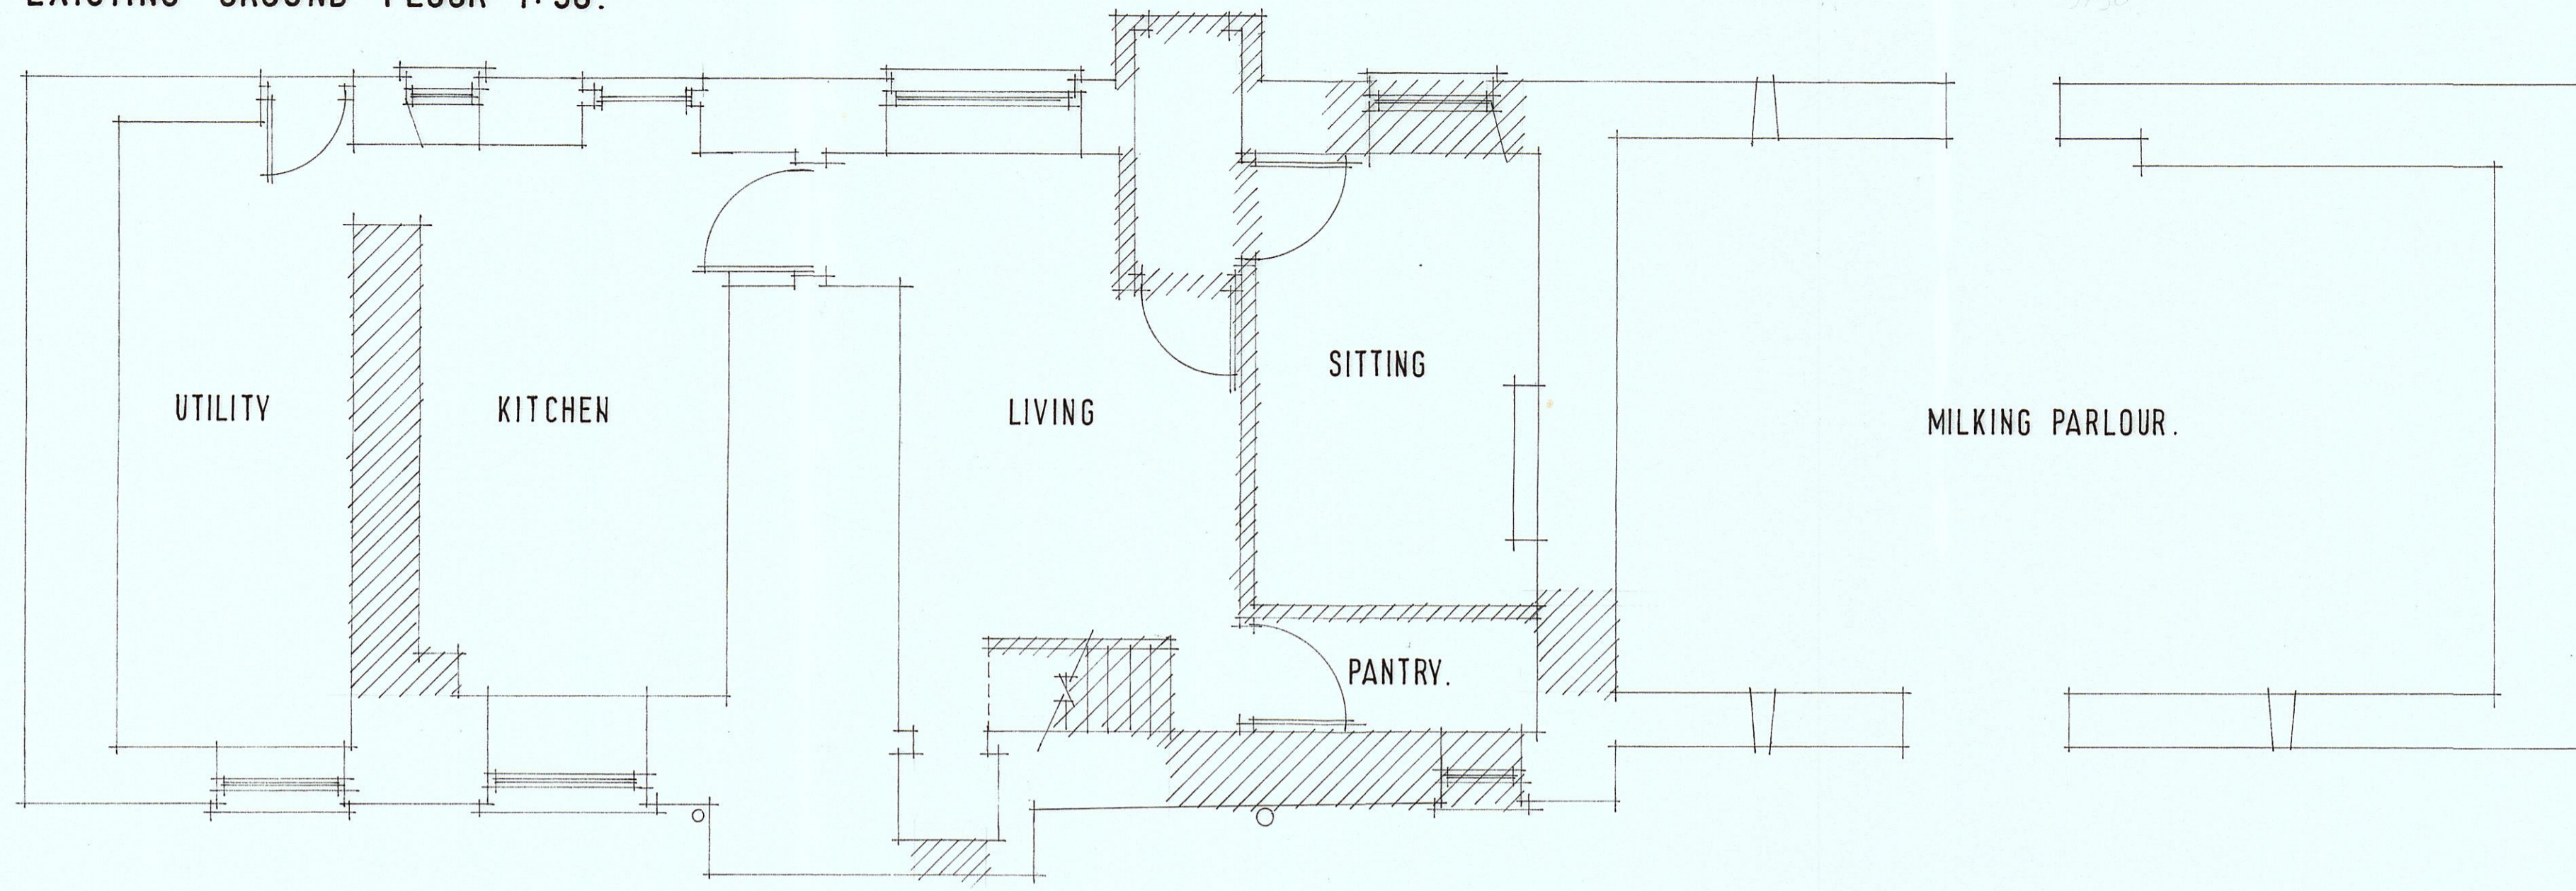

EXISTING ELEVATIONS. 1:100.

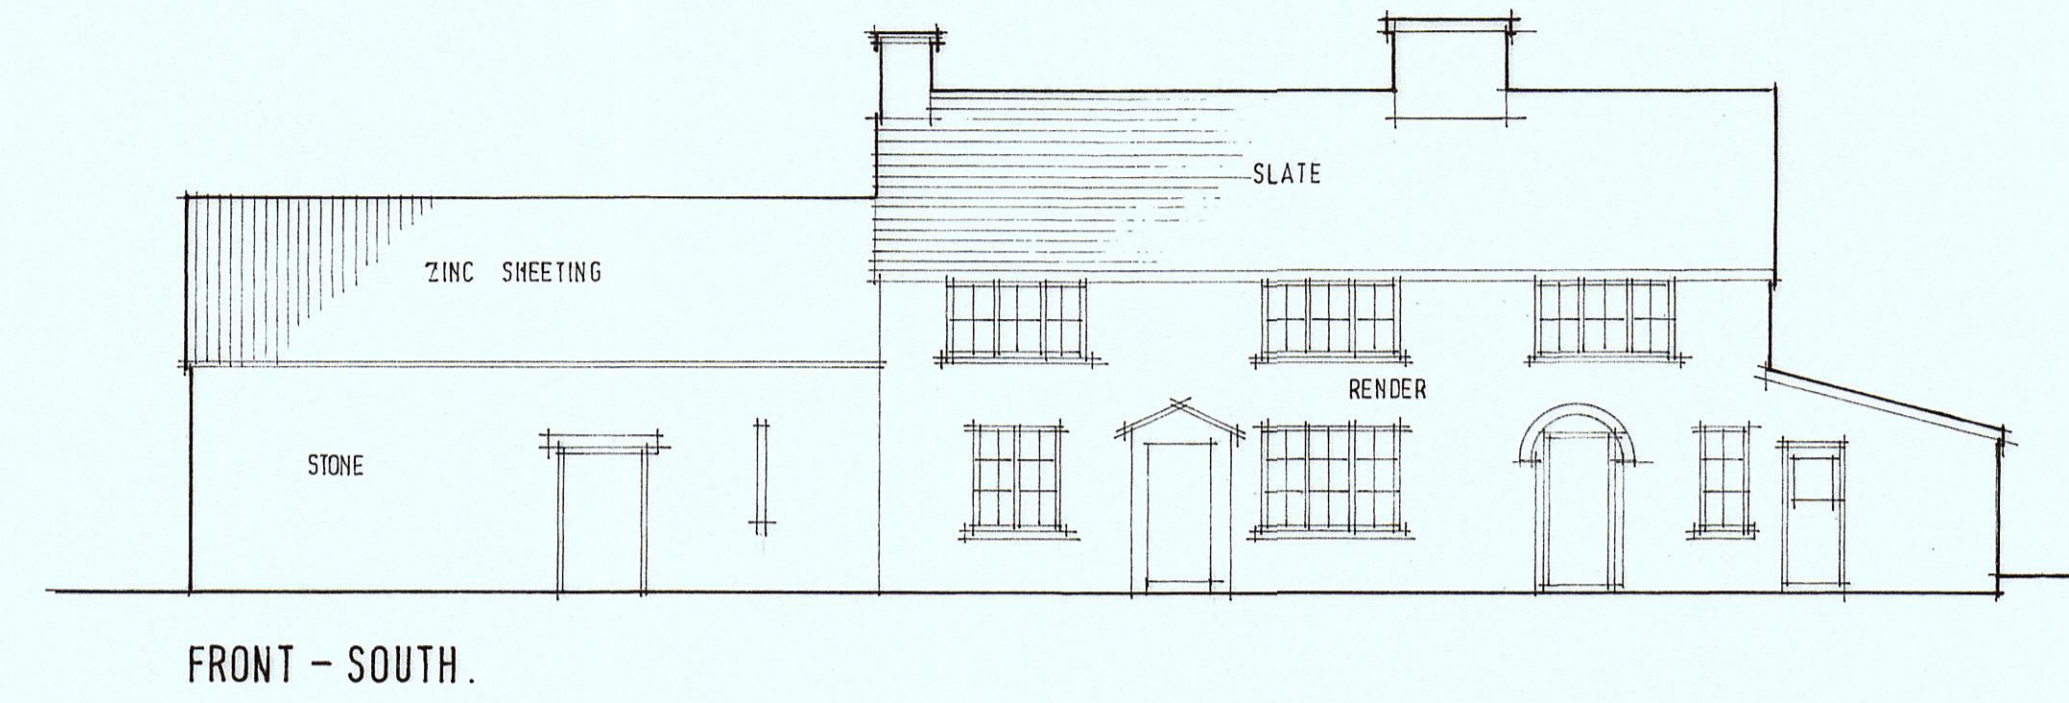

EXISTING FIRST FLOOR 1:50.

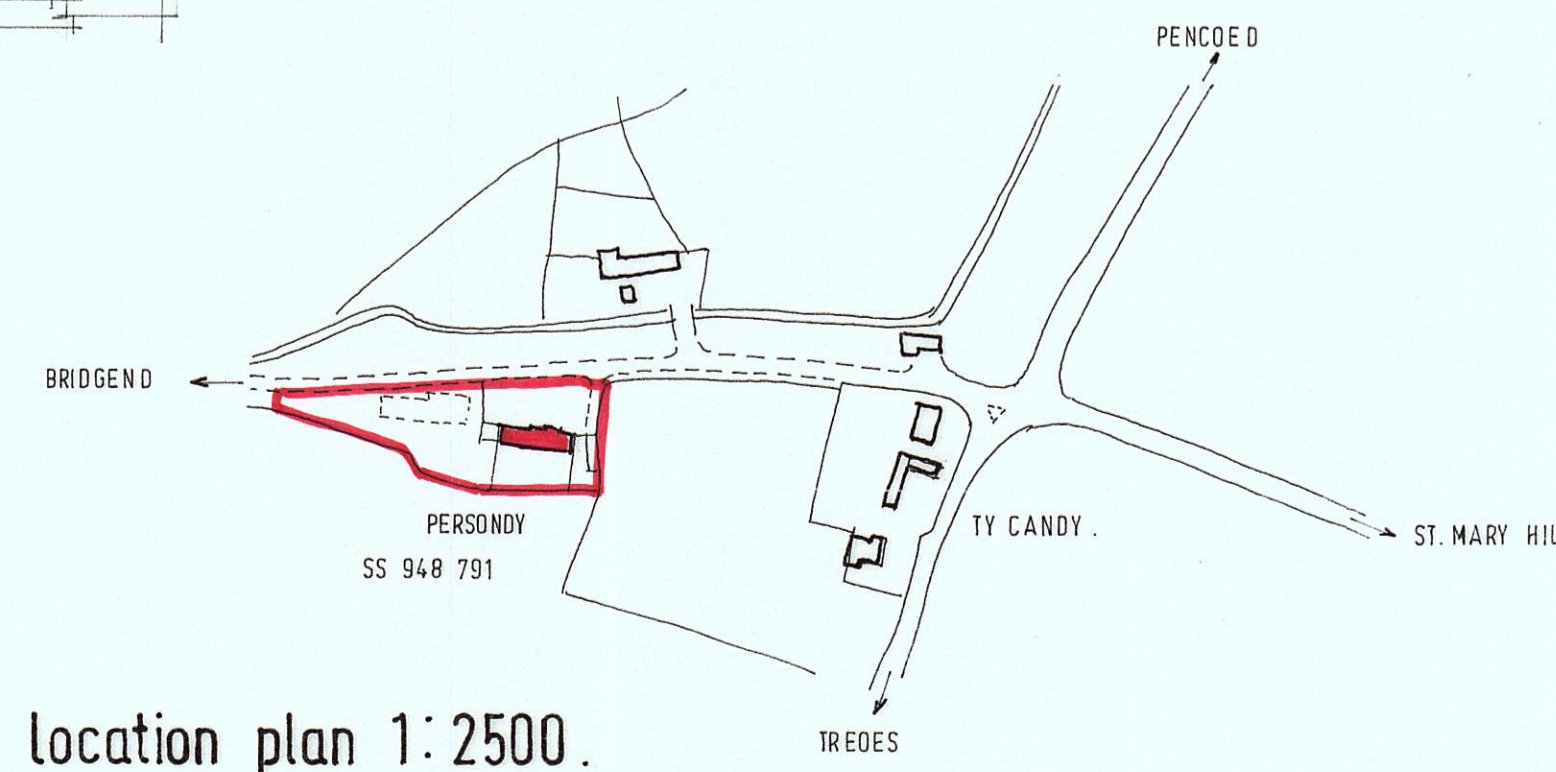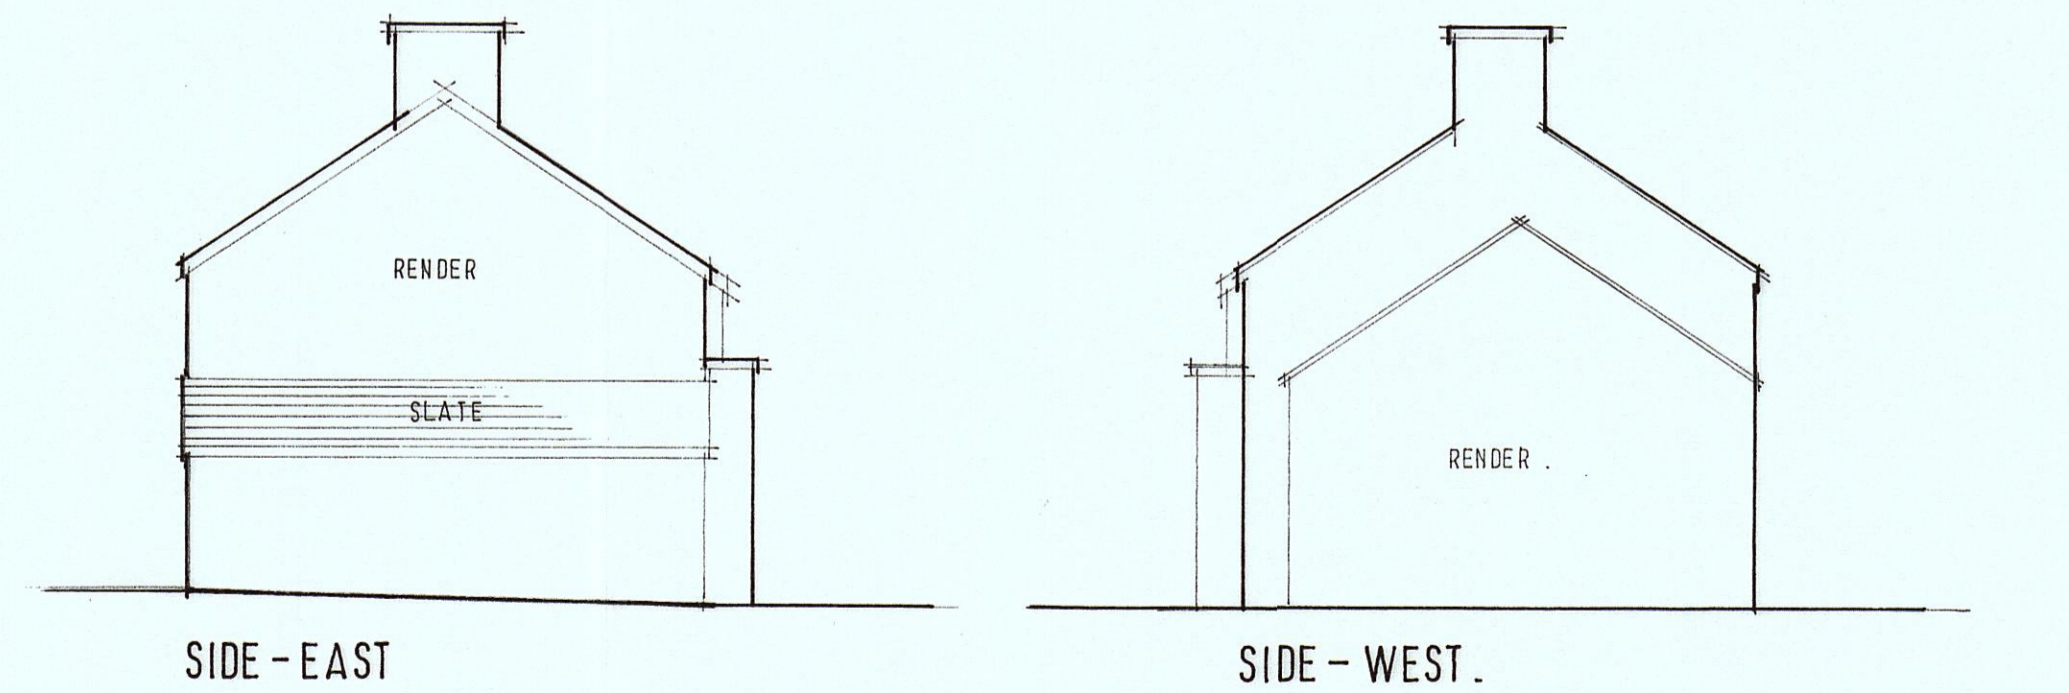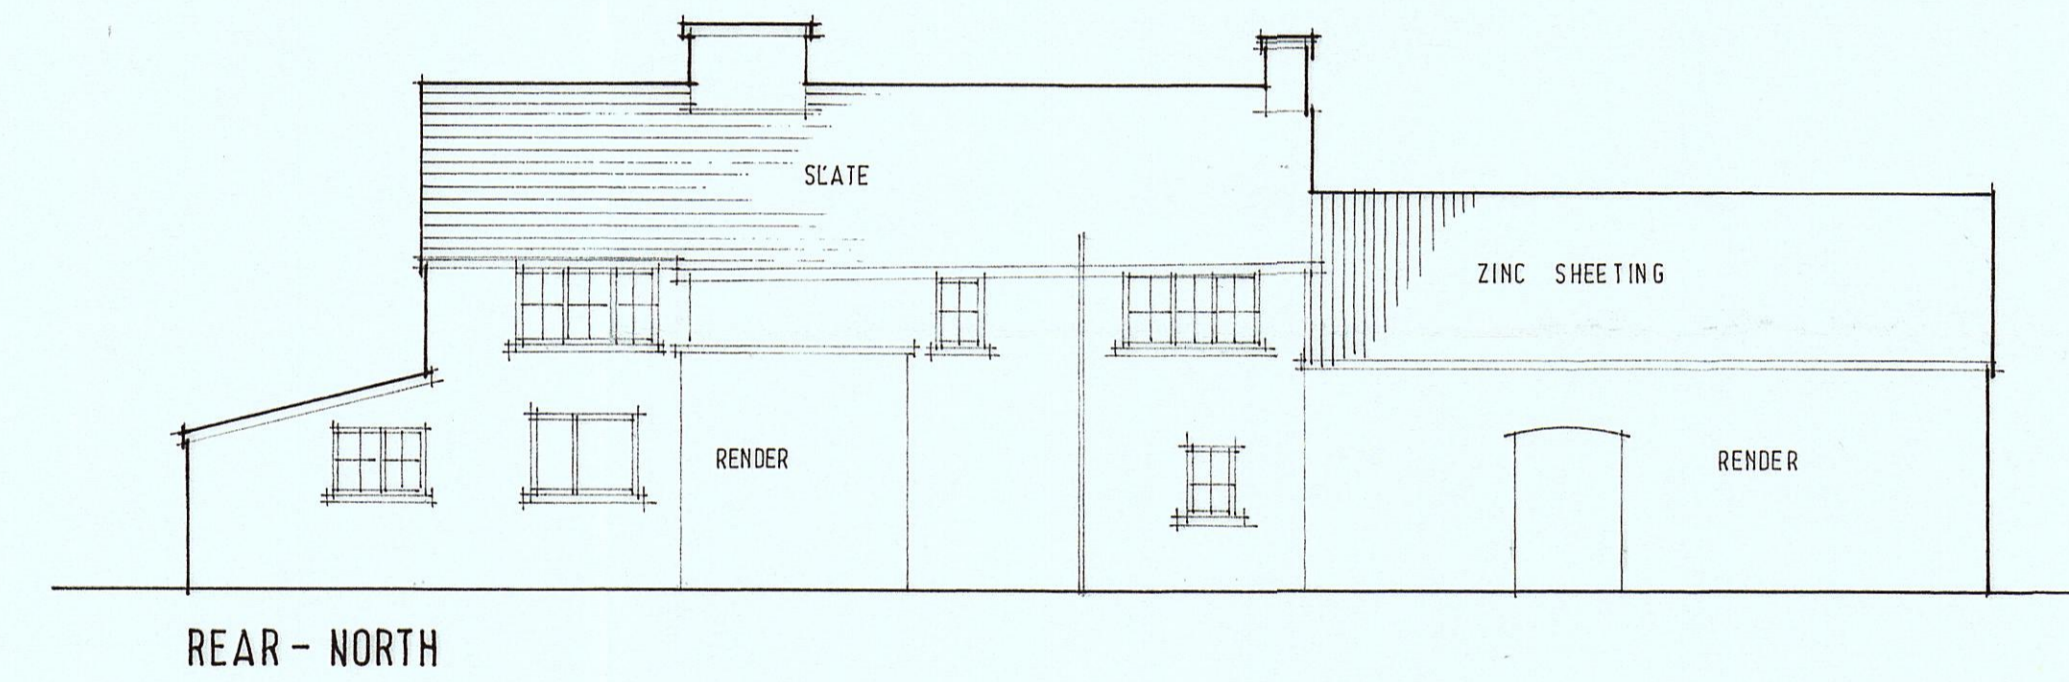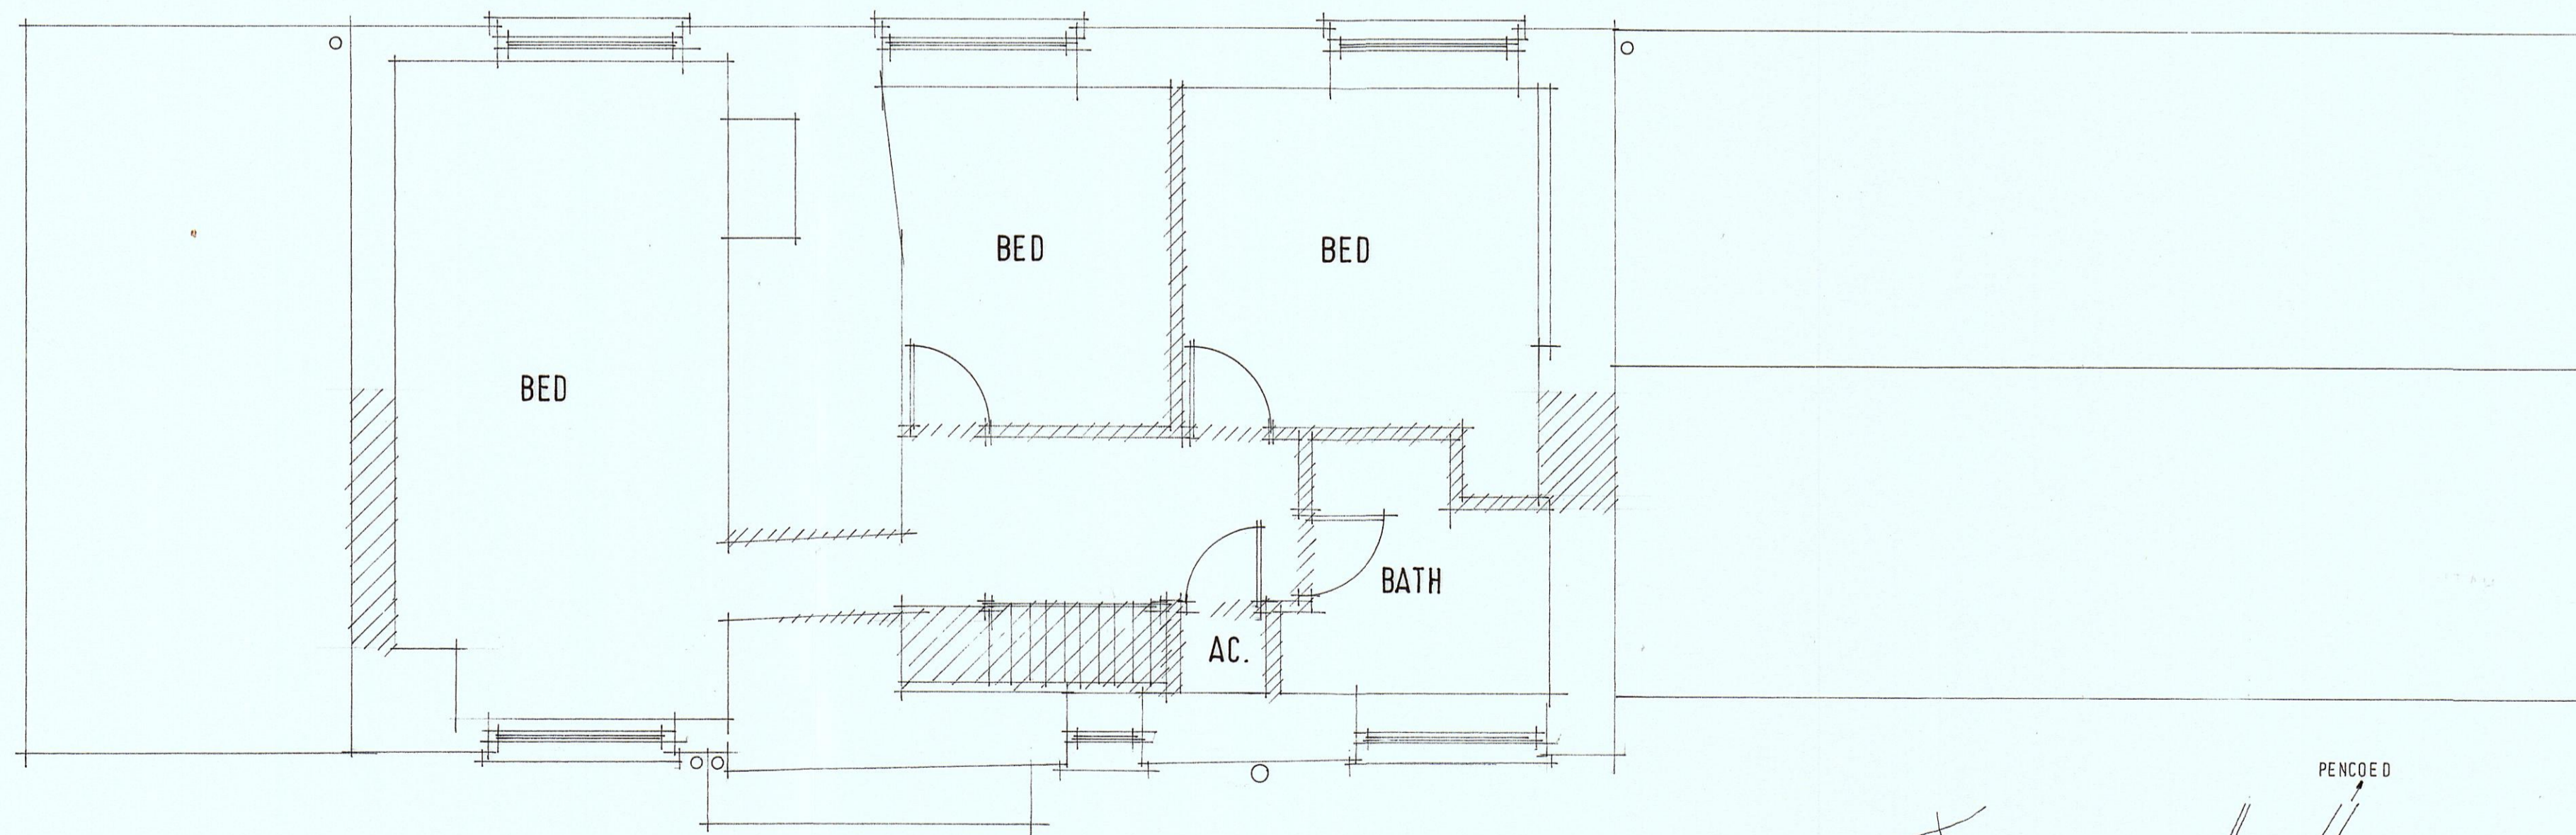

Location plan 1:2500.

ALTERATION, EXTENSION, and GARAGE AT :-
 PERSONDY, TREGES, BRIDGEND, FOR :-
 MRS. S. HALL.
 EXISTING PLANS AND ELEVATIONS DRG. 01.